


# Beacon Hill Subdivision Second Addition, Section 3


Located in C. Kendall's M. S. No. 2074  
Village of Mt. Orab

Pike Township, Brown County, Ohio  
CONTAINING 5.0547 Acres

0.8239 Acres - D.B. 188, pg. 753 & 4.2308 Acres - D.B. 200, pg. 658  
28 January 1994 Scale: 1" = 100'

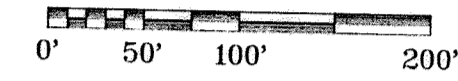

- 3/4" IRON PIN SET
- ⊙ 1" IRON PIN SET

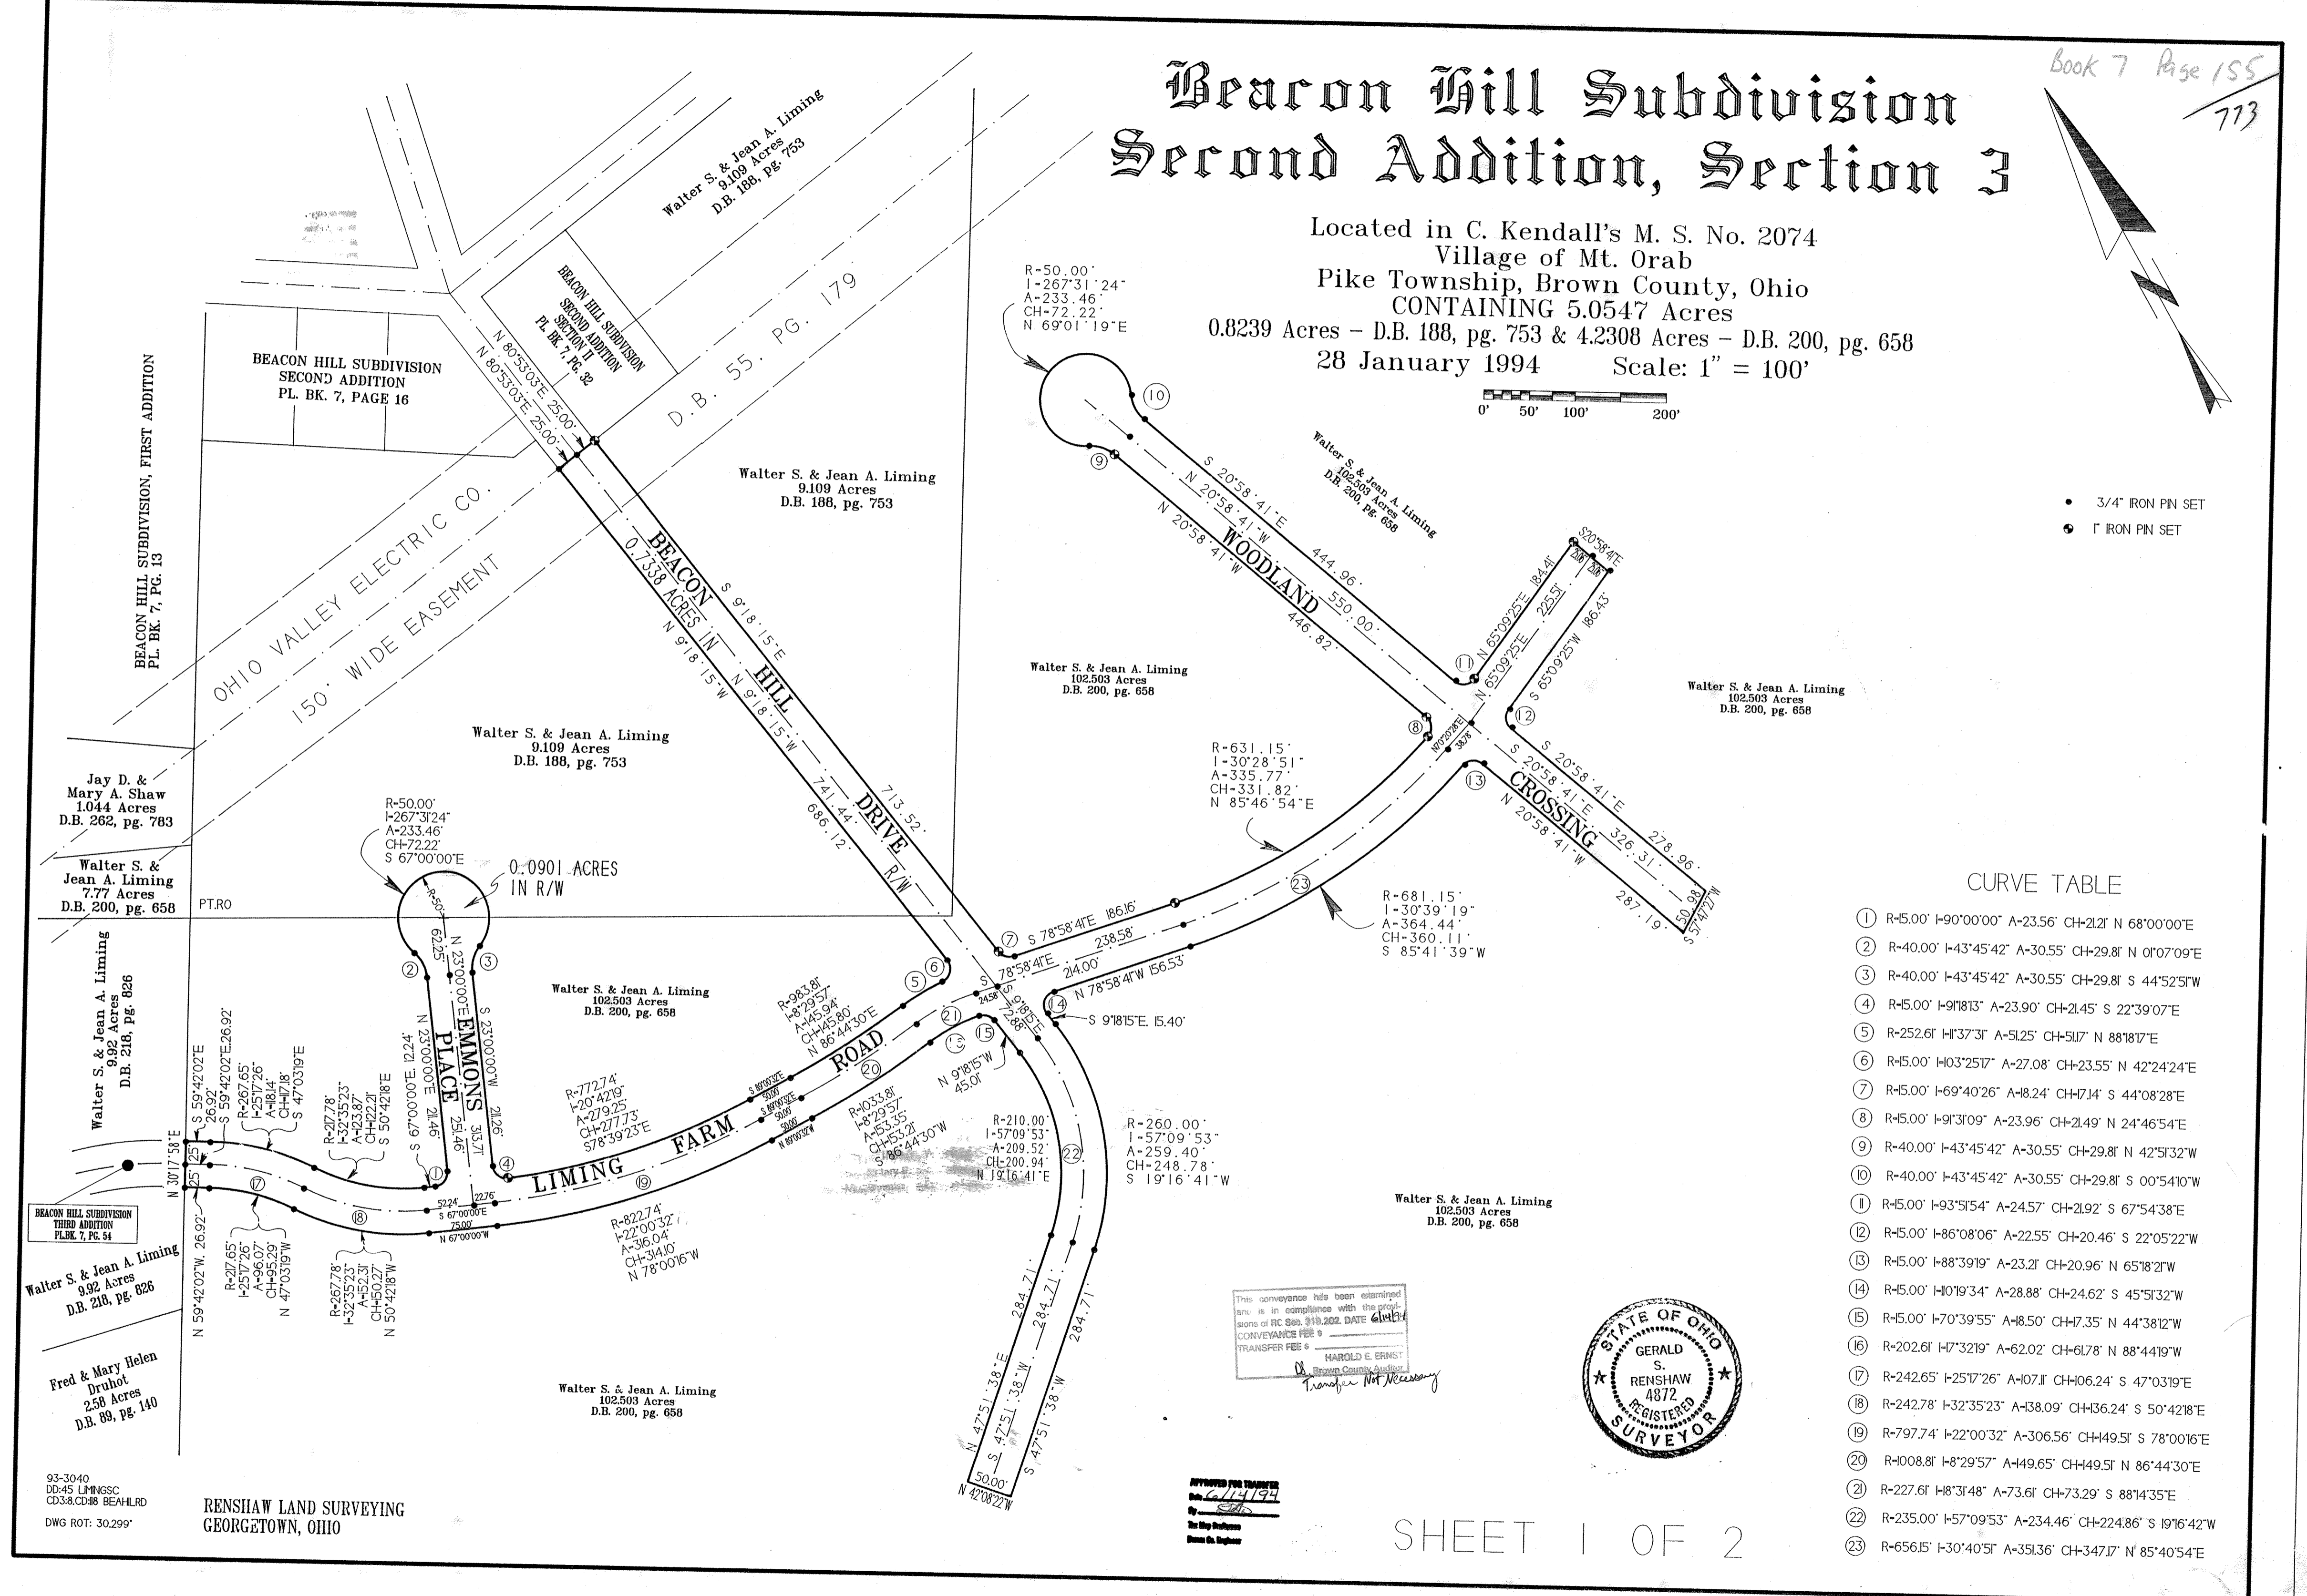

CURVE TABLE

①	R-15.00' I-90°00'00" A-23.56' CH-21.2' N 68°00'00"E
②	R-40.00' I-43°45'42" A-30.55' CH-29.8' N 01°07'09"E
③	R-40.00' I-43°45'42" A-30.55' CH-29.8' S 44°52'51"W
④	R-15.00' I-9°18'13" A-23.90' CH-21.45' S 22°39'07"E
⑤	R-252.61' I-1°37'31" A-51.25' CH-51.7' N 88°18'17"E
⑥	R-15.00' I-103°25'17" A-27.08' CH-23.55' N 42°24'24"E
⑦	R-15.00' I-69°40'26" A-18.24' CH-17.14' S 44°08'28"E
⑧	R-15.00' I-91°31'09" A-23.96' CH-21.49' N 24°46'54"E
⑨	R-40.00' I-43°45'42" A-30.55' CH-29.8' N 42°51'32"W
⑩	R-40.00' I-43°45'42" A-30.55' CH-29.8' S 00°54'10"W
⑪	R-15.00' I-93°51'54" A-24.57' CH-21.92' S 67°54'38"E
⑫	R-15.00' I-86°08'06" A-22.55' CH-20.46' S 22°05'22"W
⑬	R-15.00' I-88°39'19" A-23.21' CH-20.96' N 65°18'21"W
⑭	R-15.00' I-101°19'34" A-28.88' CH-24.62' S 45°51'32"W
⑮	R-15.00' I-70°39'55" A-18.50' CH-17.35' N 44°38'12"W
⑯	R-202.61' I-7°32'19" A-62.02' CH-61.78' N 88°44'19"W
⑰	R-242.65' I-25°17'26" A-107.11' CH-106.24' S 47°03'19"E
⑱	R-242.78' I-32°35'23" A-138.09' CH-136.24' S 50°42'18"E
⑲	R-797.74' I-22°00'32" A-306.56' CH-449.51' S 78°00'16"E
⑳	R-1008.81' I-8°29'57" A-449.65' CH-449.51' N 86°44'30"E
㉑	R-227.61' I-8°31'48" A-73.61' CH-73.29' S 88°14'35"E
㉒	R-235.00' I-57°09'53" A-234.46' CH-224.86' S 19°16'42"W
㉓	R-656.15' I-30°40'51" A-351.36' CH-347.17' N 85°40'54"E

This conveyance has been examined and is in compliance with the provisions of RC Sec. 319.202. DATE 6/14/94  
CONVEYANCE FEE \$ \_\_\_\_\_  
TRANSFER FEE \$ \_\_\_\_\_  
MAROLD E. ERNST  
Brown County Auditor  
Transfer Not Necessary



APPROVED FOR TRANSFER  
DATE 6/14/94  
By \_\_\_\_\_  
State Engineer

93-3040  
DD:45 LIMNGSC  
CD:38,CD:88 BEAHLRD  
DWG ROT: 30.299'

RENSHAW LAND SURVEYING  
GEORGETOWN, OHIO