


3-204


EXTENSION OF PEARL STREET RIPLEY, BROWN COUNTY, OHIO

SCALE 1" = 60 FT

JULY 13, 1953

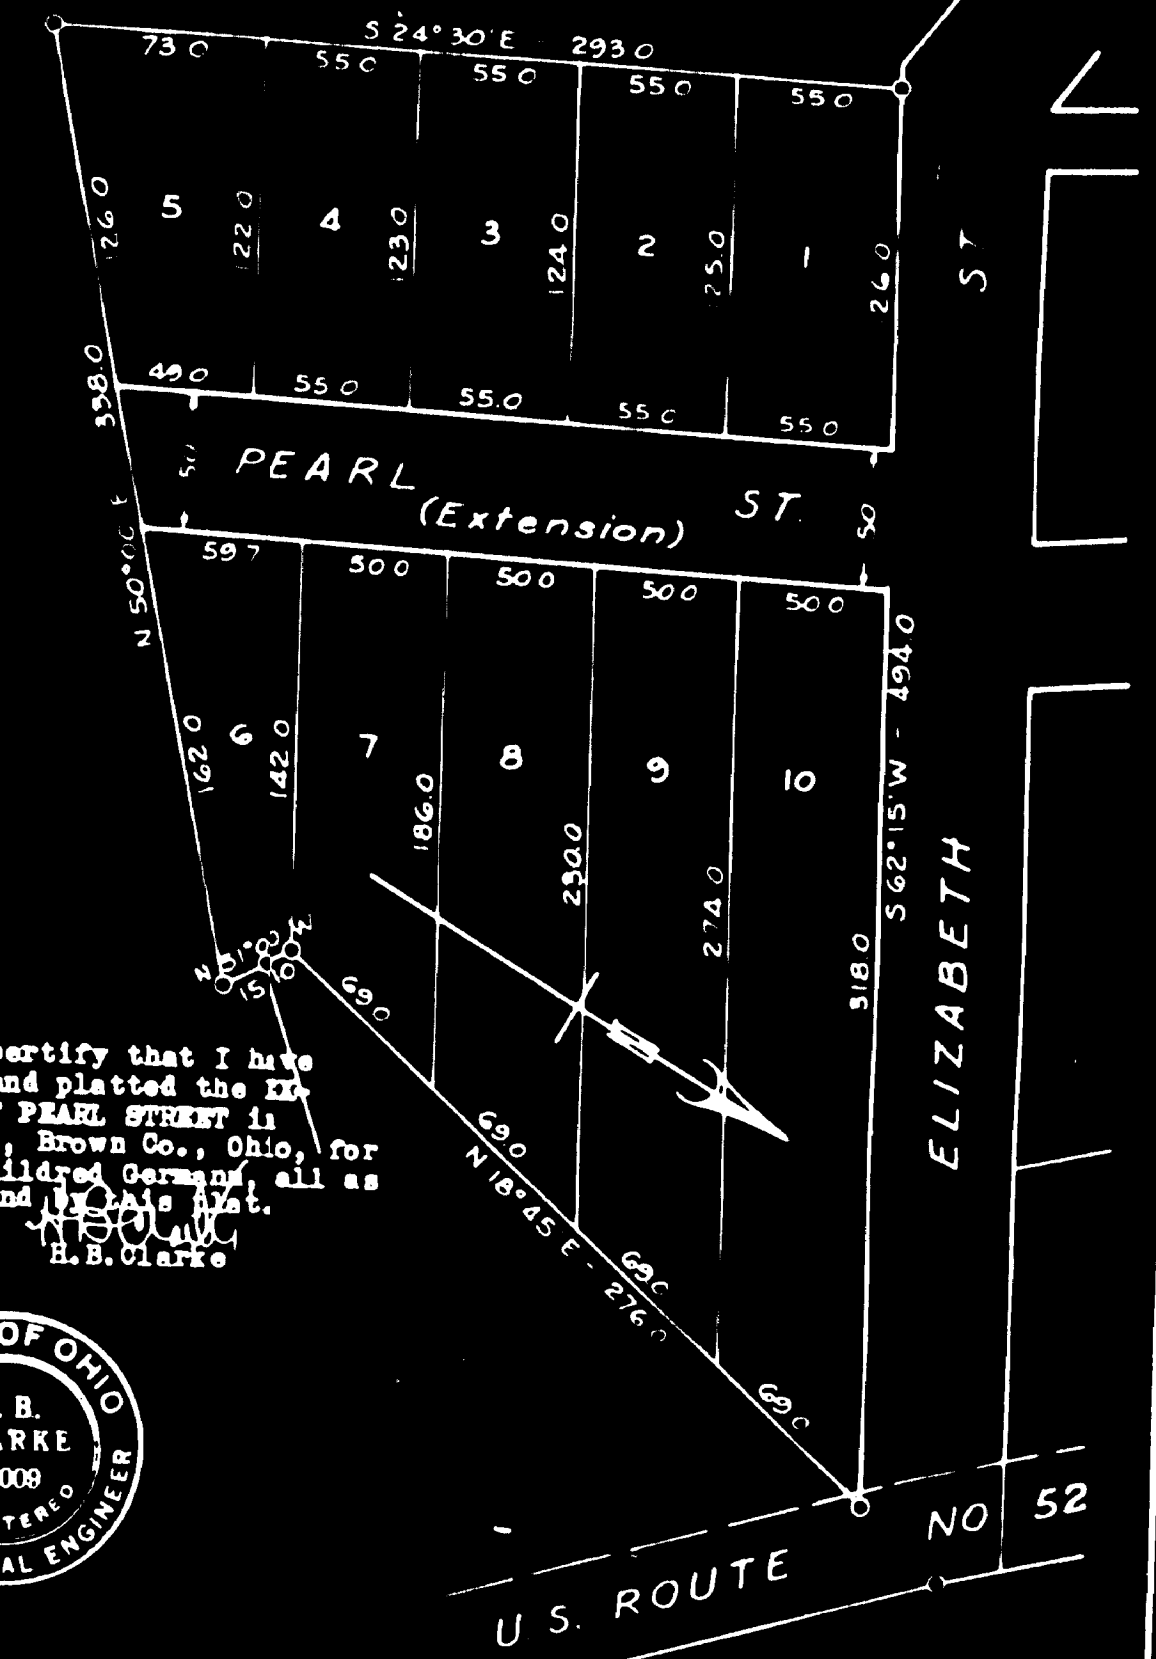

I hereby certify that I have surveyed and platted the EXTENSION OF PEARL STREET in Union Twp., Brown Co., Ohio, for I. J. and Mildred Germann, all as shown on and by this plat.
 9-1-53
 H. B. Clarke

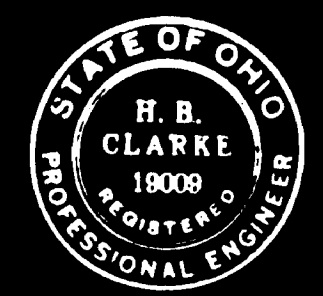

We, the undersigned, Iadore J. Germann and Mildred Germann, owners of the land shown on this plat do hereby assent and adopt the same as a plat of Pearl Street Extension in Ripley, Brown Co., Ohio, and do hereby dedicate the streets shown thereon for public use.

Iadore J. Germann
Mildred Germann

This plat approved by the Council of the Village of Ripley, Ohio, by Resolution adopted on October 10, 1953, duly recorded in the minutes of said meeting.

State of Ohio, Brown Co., ss:
 Personally appeared before me, a Notary Public for the State of Ohio, Iadore J. Germann and Mildred Germann who acknowledged the signing of the foregoing to be their voluntary act and deed. In Testimony Whereof, I have hereunto signed my name and affixed my official seal on the 10th day of May, 1954.

Arthur B. Miller
 Mayor
William T. Mefford
 Village Clerk

DESIGNED AND PLATTED BY
 CLARKE BROTHERS AND COMPANY, Public, State of Ohio
 CONSULTING ENGINEERS - MASSILLON, OHIO

778 Recorded October 26-1955 at 11:21 AM
 Sec 3.15 Extension of Pearl Street, Ripley Ohio
 Mayne T. Mefford Recorder